



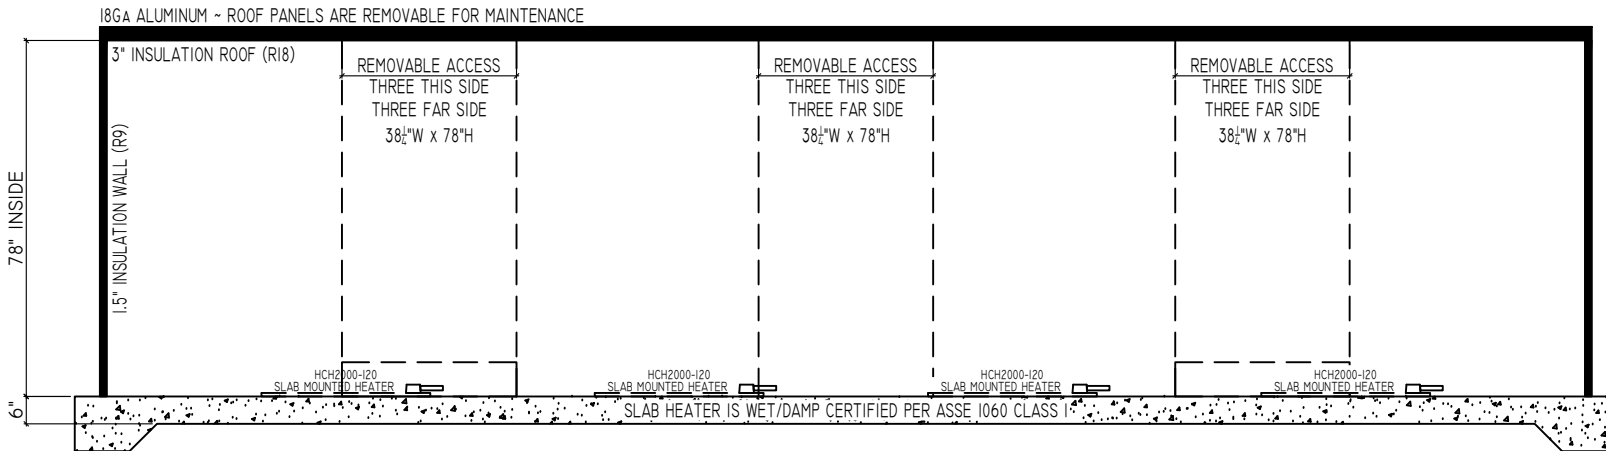

ELEVATION VIEW

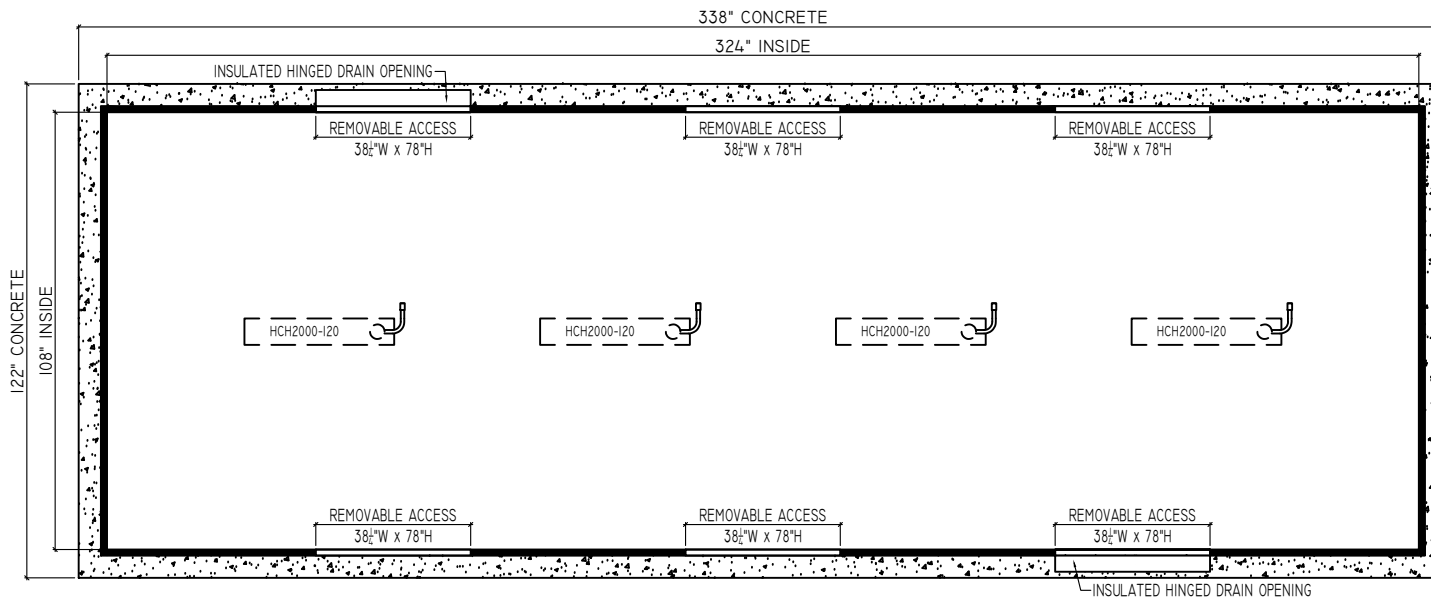

PLAN VIEW



NOTE: ACCESS PANEL LOCATIONS CAN BE DETERMINED WHEN ENCLOSURE IS ORDERED. THIS MODEL RECEIVES UP TO 6 ACCESS PANELS AT THE SAME PRICE.

CONFIDENTIAL: THIS DRAWING IS INTENDED FOR USE ONLY BY THOSE AUTHORIZED TO RECEIVE IT. DISSEMINATION, DISTRIBUTION OR COPY OF THIS INFORMATION IS STRICTLY PROHIBITED. US PATENT 5,609,784

1. DRAWING NOT TO SCALE.
2. ALL DIMENSIONS ARE IN INCHES.
3. WALL INSULATION THICKNESS IS 1-1/2".
4. ROOF INSULATION THICKNESS IS 3".

5. MODEL LES 108-324-78
6. ENCLOSURE INSIDE DIMENSIONS:
108"W x 324"L x 78"H
7. CONCRETE PAD IS 122"W x 338"L x 6"H

LES 108-324-78

SHEET 1 OF 1